

**\*\*\*ATTACHMENTS\*\*\***

III

5.4


Res. No. 39 - 14 - 15. By Alderperson Heidemann. July 7, 2014.

A RESOLUTION authorizing the appropriate City officials to enter into a State/Municipal Agreement, I.D. 4996-19-71 for design and repair of the Sheboygan River Bridge (B-59-0154) at Riverfront Dr. and Indiana Ave.

RESOLVED: That the Mayor and City Clerk are hereby authorized and directed to enter into the State/Municipal Agreement with the Wisconsin Department of Transportation for the design and repair of the Sheboygan River Bridge at Riverfront Dr. and Indiana Ave. for the proposed sum of \$217,920 of which the Federal/State share is \$163,440 and of which the City of Sheboygan's share is \$54,480.

BE IT FURTHER RESOLVED: That the appropriate City officials are hereby authorized to draw orders on the appropriate City accounts.

p.w.

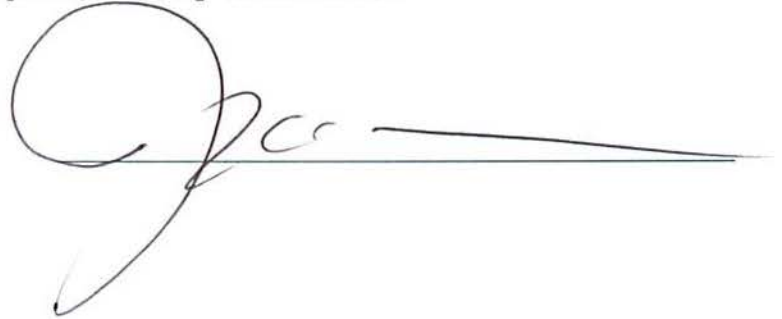

I HEREBY CERTIFY that the foregoing Resolution was duly passed by the Common Council of the City of Sheboygan, Wisconsin, on the \_\_\_\_\_ day of \_\_\_\_\_, 20\_\_\_\_.

Dated \_\_\_\_\_ 20\_\_\_\_. \_\_\_\_\_, City Clerk

Approved \_\_\_\_\_ 20\_\_\_\_. \_\_\_\_\_, Mayor

63



34



Division of Transportation  
System Development  
Northeast Regional Office  
944 Vanderperren Way  
Green Bay, WI 54304

Scott Walker, Governor  
Mark Gottlieb, P.E., Secretary  
Internet: [www.dot.wisconsin.gov](http://www.dot.wisconsin.gov)

Telephone: (920)492-5643  
Facsimile (FAX): (920)492-5640

E-mail: [greenbay.dlsd@dot.wi.gov](mailto:greenbay.dlsd@dot.wi.gov)

---

JUNE 16, 2014

DAVE BIEBEL, DIRECTOR OF PUBLIC WORKS  
CITY OF SHEBOYGAN  
2026 NEW JERSEY AVENUE  
SHEBOYGAN, WI 53081

Subject: New Project State/Municipal Agreement  
Project ID 4996-19-71  
C SHEBOYGAN, 8<sup>TH</sup> ST BRIDGE B-59-0154  
Shebovqan County

Dear Mr. Biebel:

Attached is the State Municipal Agreement (SMA) for the above 2013-2018 Local Bridge Program project. Please print single sided and sign three (3) copies of the original agreement in blue ink and return them to me at the above address.

Note the cost ratios for each project phase and any federal/state funding caps which may exist. The Municipality is responsible for the entire cost of non-participating items as well as any costs which exceed the funding caps, if applicable.

An agreement is not considered fully approved unless it has been approved by both the Municipality and the State, and it is not considered fully executed unless a fully approved copy has been returned to the Municipality.

The Municipality and its consultants (or any other parties hired by the Municipality) ***MUST NOT*** begin work on a federal/state-funded project phase until the State has provided notice of project authorization. Any such work would be ineligible for federal/state funding. Authorization will coincide with the currently scheduled year that is stated in the agreement.

If you have any specific program related questions, please feel free to contact me at 920-492-5681 or e-mail [sandra.carpenter@dot.wi.gov](mailto:sandra.carpenter@dot.wi.gov).

Sincerely,

A handwritten signature in cursive script that reads "Sandra Carpenter".

Sandra Carpenter, P.E.  
Local Program Manager  
NE Region – Green Bay Office



**STATE/MUNICIPAL AGREEMENT  
FOR A STATE- LET LOCAL BRIDGE  
PROJECT**

**Program Name: Local Bridge  
Sub-program #: 205**

Date: JUNE 11, 2014  
I.D.: 4996-19-71  
Road Name: C Sheboygan, 8<sup>th</sup> Street  
Bridge ID: B-59-0154  
Location: Sheboygan River Bridge B-59-0154  
Limits: Riverfront Drive – Indiana Ave.  
County: Sheboygan  
Project Length: 323 feet  
Facility Owner: City of Sheboygan  
Project Sponsor: City of Sheboygan

The signatory, City of Sheboygan hereinafter called the Municipality, through its undersigned duly authorized officers or officials, hereby requests the State of Wisconsin Department of Transportation, hereinafter called the State, to initiate and effect the highway or street improvement hereinafter described.

The authority for the Municipality to enter into this agreement with the State is provided by Sections 86.25(1), (2), and (3) and Section 66.0301 of the Statutes.

**NEEDS AND ESTIMATE SUMMARY:**

All components of the project must be defined in the environmental document if any portion of the project is federally funded. The Municipality agrees to complete all participating and any non-participating work included in this improvement consistent with the environmental document. No work on final engineering and design may occur prior to approval of the environmental document.

Existing Facility - Describe and give reason for request: Structure B-59-0154 is a four lane urban roadway, three span bascule bridge/deck girder over the Sheboygan River. The structure is 283.1 feet long with a clear width of 48 feet. It was constructed in 1995. The sufficiency rating is 70.8 and is considered to be functionally obsolete. The deck geometry has an NBI rating of 2. There is excessive corrosion and damage to the girders, diaphragms, and beams. The concrete diaphragms are spalling with cracks. There are sidewalks on the structure, but the bicycles/pedestrian facilities are not part of the regional system.

Proposed Improvement - Nature of work: The proposed improvement will repair and paint the steel supports. Including the concrete approaches the total project length is 323 feet. The bridge railing and lighting upgrades will not be addressed. No right of way acquisition is needed to accommodate the improvements. The roadway will be closed during construction and traffic detoured.

Describe non-participating work included in the project and other work necessary to completely finish the project that will be undertaken independently by the Municipality. Please note that non-participating components of a project/contract are considered part of the overall project and will be subject to applicable Federal requirements: None.

The Municipality agrees to the following 2013-2018 Local Bridge program project funding conditions:

Project construction costs are funded with 80% federal/state funding when the Municipality agrees to provide the remaining 20% according to the Local Bridge Program guidelines. Non-participating costs are 100% the responsibility of the Municipality. Any work performed by the Municipality prior to federal authorization is not eligible for federal funding. The Municipality will be notified by the State that the project is authorized and available for charging. Design and Real Estate is funded 100% by the Municipality.

This project is currently scheduled in State Fiscal Year 2016 In accordance with the State's sunset policy for Local Bridge Program projects, the subject 2013-2018 Local Bridge Program improvement must be constructed and in final acceptance within six years from the start of State Fiscal Year 2015, or by June 30, 2020. Extensions may be available upon approval of a written request by or on behalf of the Municipality to WisDOT. The written request shall explain the reasons for project implementation delay and revised timeline for project completion.

The dollar amounts shown in the Summary Funding Table below are estimates unless explicitly identified as maximum amounts. The final Municipal share is dependent on the final Federal and State participation, and actual costs will be used in the final division of cost for billing and reimbursement.

SUMMARY OF COSTS					
PHASE	Total Est. Cost	Federal/State Funds	%	Municipal Funds	%
<b>ID 4310-06-00</b>					
State Review	\$13,620	\$0	0%	\$13,620	100%
<b>ID 4310-06-71</b>					
<b>Category 010 - Structure</b>					
Participating Construction	\$170,250	\$136,200	80%	\$34,050	20%
State Review	\$34,050	\$27,240	80%	\$6,810	20%
<b>Non-Participating Construction</b>	\$0	\$0	0%	\$0	100%
<b>Total Est. Cost Distribution</b>	<b>\$217,920</b>	<b>\$163,440</b>	<b>N/A</b>	<b>\$54,480</b>	<b>N/A</b>

This request is subject to the terms and conditions that follow (pages 3 - 7) and is made by the undersigned under proper authority to make such request for the designated Municipality and upon signature by the State and delivery to the Municipality shall constitute agreement between the Municipality and the State. No term or provision of neither the State/Municipal Agreement nor any of its attachments may be changed, waived or terminated orally but only by an instrument in writing executed by both parties to the State/Municipal Agreement.

Signed for and in behalf of: **City of Sheboygan** (please sign in blue ink.)

Name	Title	Date
------	-------	------

Signed for and in behalf of the State:

Name	Title	Date
------	-------	------

## **GENERAL TERMS AND CONDITIONS:**

1. All projects must be in an approved Transportation Improvement Program (TIP) or State Transportation Improvement Program (STIP) prior to requesting authorization.
2. Work prior to federal authorization is ineligible for federal or state funding.
3. The Municipality, throughout the entire project, commits to comply with and promote all applicable federal and state laws and regulations that include, but are not limited to, the following:
  - a. Environmental requirements, including but not limited to those set forth in the 23 U.S.C. 139 and National Environmental Policy Act (42 U.S.C. 4321 et seq.)
  - b. Equal protection guaranteed under the U.S. Constitution, WI Constitution, Title VI of the Civil Rights Act and Wis. Stat. 16.765. The municipality agrees to comply with and promote applicable Federal and State laws, Executive Orders, regulations, and implementing requirements intended to provide for the fair and equitable treatment of individuals and the fair and equitable delivery of services to the public. In addition the Municipality agrees not to engage in any illegal discrimination in violation of applicable Federal or State laws and regulations. This includes but is not limited to Title VI of the Civil Rights Act of 1964 which provides that "no person in the United States shall, on the ground of race, color, or national origin, be excluded from participation in, be denied the benefits of, or be subjected to discrimination under any program or activity receiving Federal financial assistance." The Municipality agrees that public funds, which are collected in a nondiscriminatory manner, should not be used in ways that subsidize, promote, or perpetuate illegal discrimination based on prohibited factors such as race, color, national origin, sex, age, physical or mental disability, sexual orientation, or retaliation.
  - c. Prevailing wage requirements, including but not limited to 23 U.S.C 113 and Wis. Stat. 103.50.
  - d. Buy America Provision and its equivalent state statutes, set forth in 23 U.S.C. 313 and Wis. Stat. 16.754.
  - e. Competitive bidding requirements set forth in 23 U.S.C 112 and Wis. Stat. 84.06.
  - f. All DBE requirements that the State specifies.
  - g. Federal statutes that govern the Highway Bridge Replacement and Rehabilitation Program, including but not limited to 23 U.S.C. 144.
  - h. State Statutes that govern the Local Bridge Program, including but not limited to Wis. Stat 84.18.
  - i. Bridge Approaches Funding Policy. FHWA limits bridge approach costs to only those approach costs that are necessary to render the bridge serviceable (to reach the attainable touchdown points using current standards). On a program level, FHWA has determined that, on average, bridge approach costs should amount to no more than 10% of the cost for constructing the bridge, and the municipality should be prepared to offer a justification of costs for any bridge project where the approach costs exceed that percentage.
  - j. State administrative rule that implements Local Bridge Program: Ch. Trans 213.

#### **STATE RESPONSIBILITIES AND REQUIREMENTS:**

4. Funding of each project phase is subject to inclusion in Wisconsin's approved 2013-2018 Local Bridge program. Federal /State financing will be limited to participation in the costs of the following items, as applicable to the project:
  - a. The grading, base, pavement, and curb and gutter, sidewalk, and replacement of disturbed driveways in kind.
  - b. The substructure, superstructure, grading, base, pavement, and other related bridge and approach items.
  - c. Storm sewer mains necessary for the surface water drainage.
  - d. Catch basins and inlets for surface water drainage of the improvement, with connections to the storm sewer main.
  - e. Construction engineering incident to inspection and supervision of actual construction work (except for inspection, staking, and testing of sanitary sewer and water main).
  - f. Signing and pavement marking.
  - g. New installations or alteration of street lighting and traffic signals or devices.
  - h. Landscaping.
  - i. Construction Management Consultant and State Review Services.
5. WisDOT is authorized by Wis. Stat. 84.18(6) to exercise whole supervision and control over the construction of the Project. The work will be administered by the State and may include items not eligible for Federal/State participation.
6. As the work progresses, the State will bill the Municipality for work completed which is not chargeable to Federal/State funds. Upon completion of the project, a final audit will be made to determine the final division of costs. If reviews or audits show any of the work to be ineligible for Federal funding, the Municipality will be responsible for any withdrawn costs associated with the ineligible work.

#### **MUNICIPAL RESPONSIBILITIES AND REQUIREMENTS:**

7. Work necessary to complete the 2013-2018 Local Bridge program improvement project to be financed entirely by the Municipality or other utility or facility owner includes the items listed below.
  - a. New installations of or alteration of sanitary sewers and connections, water, gas, electric, telephone, telegraph, fire or police alarm facilities, parking meters, and similar utilities.
  - b. Damages to abutting property after project completion due to change in street or sidewalk widths, grades or drainage.
  - c. Detour routes and haul roads. The municipality is responsible for determining the detour route.
  - d. Conditioning, if required and maintenance of detour routes.
  - e. Repair of damages to roads or streets caused by reason of their use in hauling materials incident to the improvement.
  - f. All work related to underground storage tanks and contaminated soils.

- g. Street and bridge width in excess of standards.
  - h. Preliminary Engineering and design.
  - i. Design Management Consultant and State Review Services.
  - j. Real estate for the improvement.
8. For bridge rehabilitation projects, TRANS 213 (2)(b) calls for an independent engineering study at the Municipality's expense, which demonstrates the following conditions would be met:
- a. The rehabilitation would be cost effective,
  - b. It would extend the life of the bridge by at least ten years, and
  - c. It could correct all deficiencies

Per Department policy, the independent engineering study must also demonstrate that alternatives have been developed and reviewed to determine the appropriate scope of the proposed improvement.

9. FHWA limits bridge approach costs to only those approach costs that are necessary to render the bridge serviceable (to reach the attainable touchdown points using current standards). On a program level, FHWA has determined that, on average, bridge approach costs should amount to no more than 10% of the cost for constructing the bridge, and the Municipality should be prepared to offer a justification of costs for any bridge project where the approach costs exceed that percentage.
10. The construction of the subject improvement will be in accordance with the appropriate standards unless an exception to standards is granted by WisDOT prior to construction. The entire cost of the construction project, not constructed to standards, will be the responsibility of the Municipality unless such exception is granted.
11. Work to be performed by the Municipality without Federal/State funding participation necessary to ensure a complete improvement acceptable to the Federal Highway Administration and/or the State may be done in a manner at the election of the Municipality but must be coordinated with all other work undertaken during construction.
12. The Municipality is responsible for financing administrative expenses related to Municipal project responsibilities.
13. The Municipality will include in all contracts executed by them a provision obligating the contractor not to discriminate against any employee or applicant for employment because of age, race, religion, color, handicap, sex, physical condition, developmental disability as defined in s. 51.01 (5), sexual orientation as defined in s. 111.32 (13m), or national origin.
14. The Municipality will pay to the State all costs incurred by the State in connection with the improvement that exceed Federal/State financing commitments or are ineligible for Federal/State financing. In order to guarantee the Municipality's foregoing agreements to pay the State, the Municipality, through its above duly authorized officers or officials, agrees and authorizes the State to set off and withhold the required reimbursement amount as determined by the State from any moneys otherwise due and payable by the State to the Municipality.
- 15. In accordance with the State's sunset policy for Local Bridge Program projects, the subject 2013-2018 Local Bridge program improvement must be constructed and in final acceptance within six years from the start of State Fiscal Year 2014, or by June 30, 2020. Extensions may be available upon approval of a written request by or on behalf of the Municipality to WisDOT. The written request shall explain the reasons for project implementation delay and revised timeline for project completion.**
16. If the Municipality should withdraw the project, it will reimburse the State for any costs incurred by the State on behalf of the project.
17. The Municipality will at its own cost and expense:

- a. Maintain all portions of the project that lie within its jurisdiction (to include, but not limited to, cleaning storm sewers, removing debris from sumps or inlets, and regular maintenance of the catch basins, curb and gutter, sidewalks and parking lanes [including snow and ice removal]) for such maintenance through statutory requirements in a manner satisfactory to the State, and will make ample provision for such maintenance each year.
- b. Regulate [or prohibit] parking at all times in the vicinity of the proposed improvements during their construction.
- c. Regulate [or prohibit] all parking at locations where and when the pavement area usually occupied by parked vehicles will be needed to carry active traffic in the street.
- d. Assume general responsibility for all public information and public relations for the project and to make fitting announcement to the press and such outlets as would generally alert the affected property owners and the community of the nature, extent, and timing of the project and arrangements for handling traffic within and around the project.
- e. Provide complete plans, specifications, and estimates.
- f. Provide relocation orders and real estate plats.
- g. Use the *WisDOT Utility Accommodation Policy* unless it adopts a policy, which has equal or more restrictive controls.
- h. Provide maintenance and energy for lighting.
- i. Provide proper care and maintenance of all landscaping elements of the project including replacement of any plant materials damaged by disease, drought, vandalism or other cause.

18. It is further agreed by the Municipality that:

- a. The Municipality assumes full responsibility for the design, installation, testing and operation of any sanitary sewer and water main infrastructure within the improvement project and relieves the state and all of its employees from liability for all suits, actions, or claims resulting from the sanitary sewer and water main construction under this agreement.
- b. The Municipality assumes full responsibility for the plans and special provisions provided by their designer or anyone hired, contracted or otherwise engaged by the Municipality. The Municipality is responsible for any expense or cost resulting from any error or omission in such plans or special provisions. The Municipality will reimburse WisDOT if WisDOT incurs any cost or expense in order to correct or otherwise remedy such error or omission or consequences of such error or omission.
- c. The Municipality will be 100% responsible for all costs associated with utility issues involving the contractor, including costs related to utility delays.
- d. All signs and traffic control devices and other protective structures erected on or in connection with the project including such of these as are installed at the sole cost and expense of the Municipality or by others, will be in conformity with such "Manual of Uniform Traffic Control Devices" as may be adopted by the American Association of State Highway and Transportation Officials, approved by the State, and concurred in by the Federal Highway Administration.
- e. The right-of-way available or provided for the project will be held and maintained inviolate for public highway or street purposes. Those signs prohibited under Federal aid highway regulations, posters, billboards, roadside stands, or other private installations prohibited by Federal or State highway regulations will not be permitted within the right-of-way limits of the project. The Municipality, within its jurisdictional limits, will remove or cause to be removed from the right-of-way of the project all private installations of whatever nature which may be or cause an obstruction or interfere with the free flow of traffic, or which may be or cause a hazard to traffic, or

which impair the usefulness of the project and all other encroachments which may be required to be removed by the State at its own election or at the request of the Federal Highway Administration, and that no such installations will be permitted to be erected or maintained in the future.

#### **LEGAL RELATIONSHIPS:**

19. The State shall not be liable to the Municipality for damages or delays resulting from work by third parties. The State also shall be exempt from liability to the Municipality for damages or delays resulting from injunctions or other restraining orders obtained by third parties.
20. The State will not be liable to any third party for injuries or damages resulting from work under or for the Project. The Municipality and the Municipality's surety shall indemnify and save harmless the State, its officers and employees, from all suits, actions or claims of any character brought because of any injuries or damages received or sustained by any person, persons or property on account of the operations of the Municipality and its sureties; or on account of or in consequence of any neglect in safeguarding the work; or because of any act or omission, neglect or misconduct of the Municipality or its sureties; or because of any claims or amounts recovered for any infringement by the Municipality and its sureties of patent, trademark or copyright; or from any claims or amounts arising or recovered under the Worker's Compensation Act, relating to the employees of the Municipality and its sureties; or any other law, ordinance, order or decree relating to the Municipality's operations.
21. **Contract Modification:** This State/Municipal Agreement can only modified by written instruments duly executed by both parties. No term or provision of neither this State/Municipal Agreement nor any of its attachments may be changed, waived or terminated orally.
22. **Binding Effects:** All terms of this State/Municipal Agreement shall be binding upon and inure to the benefits of the legal representatives, successors and executors. No rights under this State/Municipal Agreement may be transferred to a third party. This State/Municipal Agreement creates no third- party enforcement rights.
23. **Choice of Law and Forum:** This State/Municipal Agreement shall be interpreted and enforced in accordance with the laws of the State of Wisconsin. The parties hereby expressly agree that the terms contained herein and in any deed executed pursuant to this State/Municipal Agreement are enforceable by an action in the Circuit Court of Dane County, Wisconsin.

#### **PROJECT FUNDING CONDITIONS**

24. The Municipality agrees to the following 2013-2018 Local Bridge Program project funding conditions:
  - a. ID 4310-06-00: Design is funded with 100% by the Municipality. This phase includes Plan Development, Management Consultant Review, and State Review. The work includes project review, approval of required reports and documents and processing the final PS&E document for award of the contract. Costs for this phase include an estimated amount for state review activities, to be funded 100% by the Municipality.
  - b. Real Estate is funded 100% by the Municipality. This phase includes real estate acquisition services, Management Consultant Review and State Review. Costs for the real estate acquisition is 100% the responsibility of the Municipality.
  - c. ID 4310-06-71: Construction:
    - i. Costs for approaches and structure construction are funded with 80% federal/state funding when the Municipality agrees to provide the remaining 20%.
    - ii. Costs for this phase include an estimated amount for state review activities, to be funded 80% with federal/state funding and 20% by the Municipality.

III

5.5

Res. No. 40- 14 - 15. By Alderperson Heidemann. July 7, 2014.

A RESOLUTION authorizing the appropriate City officials to enter into a State/Municipal Agreement, I.D. 4996-21-00/71 for design and construction of the South Business Drive Bridge (B-59-0100).

RESOLVED: That the Mayor and City Clerk are hereby authorized and directed to enter into the State/Municipal Agreement with the Wisconsin Department of Transportation for the design and construction of the South Business Drive Bridge (B-59-0100) for the proposed sum of \$2,381,627 of which the Federal/State share is \$1,905,302 and of which the City of Sheboygan's share is \$476,325.

BE IT FURTHER RESOLVED: that the appropriate City officials are hereby authorized to draw orders on the appropriate City accounts.

f.w.

I HEREBY CERTIFY that the foregoing Resolution was duly passed by the Common Council of the City of Sheboygan, Wisconsin, on the \_\_\_\_\_ day of \_\_\_\_\_, 20\_\_\_\_.

Dated \_\_\_\_\_ 20\_\_\_\_. \_\_\_\_\_, City Clerk

Approved \_\_\_\_\_ 20\_\_\_\_. \_\_\_\_\_, Mayor

02

04

III



Division of Transportation  
System Development  
Northeast Regional Office  
944 Vanderperren Way  
Green Bay, WI 54304

Scott Walker, Governor  
Mark Gottlieb, P.E., Secretary  
Internet: [www.dot.wisconsin.gov](http://www.dot.wisconsin.gov)

Telephone: (920)492-5643  
Facsimile (FAX): (920)492-5640

E-mail: [greenbay.dtsd@dot.wi.gov](mailto:greenbay.dtsd@dot.wi.gov)

---

JUNE 16, 2014

DAVE BIEBEL, DIRECTOR OF PUBLIC WORKS  
CITY OF SHEBOYGAN  
2026 NEW JERSEY AVENUE  
SHEBOYGAN, WI 53081

Subject: New Project State/Municipal Agreement  
Project ID 4996-21-00/71  
C Sheboygan, South Business Dr Bridge B-59-0100  
Sheboygan County

Dear Mr Biebel:

Attached is the State Municipal Agreement (SMA) for the above 2013-2018 Local Bridge Program project. Please print single sided and sign three (3) copies of the original agreement in blue ink and return them to me at the above address.

Note the cost ratios for each project phase and any federal/state funding caps which may exist. The Municipality is responsible for the entire cost of non-participating items as well as any costs which exceed the funding caps, if applicable.

An agreement is not considered fully approved unless it has been approved by both the Municipality and the State, and it is not considered fully executed unless a fully approved copy has been returned to the Municipality.

The Municipality and its consultants (or any other parties hired by the Municipality) **MUST NOT** begin work on a federal/state-funded project phase until the State has provided notice of project authorization. Any such work would be ineligible for federal/state funding. Authorization will coincide with the currently scheduled year that is stated in the agreement.

If you have any specific program related questions, please feel free to contact me at 920-492-5681 or e-mail [sandra.carpenter@dot.wi.gov](mailto:sandra.carpenter@dot.wi.gov).

Sincerely,

A handwritten signature in cursive script that reads "Sandra Carpenter".

Sandra Carpenter, P.E.  
Local Program Manager  
NE Region – Green Bay Office



**STATE/MUNICIPAL AGREEMENT  
FOR A STATE- LET LOCAL BRIDGE  
PROJECT**

**Program Name: Local Bridge  
Sub-program #: 205**

Date: JUNE 11, 2014  
I.D.: 4996-21-00/71  
Road Name: C Sheboygan, South Business Drive  
Bridge ID: B-59-0100  
Location: CNW R/R  
Limits: Washington Ave – Entry Road  
County: Sheboygan  
Project Length: 334 feet  
Facility Owner: City of Sheboygan  
Project Sponsor: City of Sheboygan

The signatory, City of Sheboygan hereinafter called the Municipality, through its undersigned duly authorized officers or officials, hereby requests the State of Wisconsin Department of Transportation, hereinafter called the State, to initiate and effect the highway or street improvement hereinafter described.

The authority for the Municipality to enter into this agreement with the State is provided by Sections 86.25(1), (2), and (3) and Section 66.0301 of the Statutes.

**NEEDS AND ESTIMATE SUMMARY:**

All components of the project must be defined in the environmental document if any portion of the project is federally funded. The Municipality agrees to complete all participating and any non-participating work included in this improvement consistent with the environmental document. No work on final engineering and design may occur prior to approval of the environmental document.

Existing Facility - Describe and give reason for request: Structure B-59-0100 is a four lane, three span structure over the CNW Railroad. The structure is 133.6 feet long and has a clear width of 48 feet. It was constructed in 1978 and rehabilitated in 2006. The sufficiency rating is 61.5 and is considered to be functionally obsolete. Both the deck geometry and under clearance have an NBI rating of 2. There is train damage to the west side of the fascia area with rebar exposed and considerable cracks in the deck, curb, and sidewalk. There are sidewalks on the existing structure, but bicycles/pedestrian facilities are not part of the designated regional system.

Proposed Improvement - Nature of work: The proposed improvement will replace the existing structure with a 134 foot long three span structure with a 52 foot clear width. The proposed structure will be on the existing alignment. The asphalt approaches will extend 100 feet to the south and 100 feet to the north of the new structure for a total project length of 334 feet. Sidewalk will be included in the length of the structure. Bridge railing and beam guard updates will be addressed. No right of way acquisition is needed to accommodate the improvements. The roadway will be closed during construction and traffic detoured.

Describe non-participating work included in the project and other work necessary to completely finish the project that will be undertaken independently by the Municipality. Please note that non-participating components of a project/contract are considered part of the overall project and will be subject to applicable Federal requirements: None.

The Municipality agrees to the following 2013-2018 Local Bridge program project funding conditions:

Project design and construction costs are funded with 80% federal/state funding when the Municipality agrees to provide the remaining 20% according to the Local Bridge Program guidelines. Non-participating costs are 100% the responsibility of the Municipality. Any work performed by the Municipality prior to federal authorization is not eligible for federal funding. The Municipality will be notified by the State that the project is authorized and available for charging. Real Estate is funded 100% by the Municipality.

This project is currently scheduled in State Fiscal Year 2018 In accordance with the State's sunset policy for Local Bridge Program projects, the subject 2013-2018 Local Bridge Program improvement must be constructed and in final acceptance within six years from the start of State Fiscal Year 2015, or by June 30, 2020. Extensions may be available upon approval of a written request by or on behalf of the Municipality to WisDOT. The written request shall explain the reasons for project implementation delay and revised timeline for project completion.

The dollar amounts shown in the Summary Funding Table below are estimates unless explicitly identified as maximum amounts. The final Municipal share is dependent on the final Federal and State participation, and actual costs will be used in the final division of cost for billing and reimbursement.

PHASE	SUMMARY OF COSTS				
	Total Est. Cost	Federal/State Funds	%	Municipal Funds	%
<b>ID 4996-21-00</b>					
Design	\$226,822	\$181,458	80%	\$45,364	20%
State Review	\$56,705	\$45,364	80%	\$11,341	20%
<b>ID 4996-21-00</b>					
<b>Category 010 - Approaches</b>					
Participating Construction	\$264,000	\$211,200	80%	\$52,800	20%
State Review	\$29,040	\$23,232	80%	\$5,808	20%
<b>Category 020 - Structure</b>					
Participating Construction	\$1,626,180	\$1,300,944	80%	\$325,236	20%
State Review	\$178,880	\$143,104	80%	\$35,776	20%
Non-Participating Construction	\$0	\$0	0%	\$0	100%
<b>Total Est. Cost Distribution</b>	<b>\$2,381,627</b>	<b>\$1,905,302</b>	<b>N/A</b>	<b>\$476,325</b>	<b>N/A</b>

This request is subject to the terms and conditions that follow (pages 3 - 7) and is made by the undersigned under proper authority to make such request for the designated Municipality and upon signature by the State and delivery to the Municipality shall constitute agreement between the Municipality and the State. No term or provision of neither the State/Municipal Agreement nor any of its attachments may be changed, waived or terminated orally but only by an instrument in writing executed by both parties to the State/Municipal Agreement.

Signed for and in behalf of: **City of Sheboygan** (please sign in blue ink.)

Name	Title	Date
------	-------	------

Signed for and in behalf of the State:

Name	Title	Date
------	-------	------

## **GENERAL TERMS AND CONDITIONS:**

1. All projects must be in an approved Transportation Improvement Program (TIP) or State Transportation Improvement Program (STIP) prior to requesting authorization.
2. Work prior to federal authorization is ineligible for federal or state funding.
3. The Municipality, throughout the entire project, commits to comply with and promote all applicable federal and state laws and regulations that include, but are not limited to, the following:
  - a. Environmental requirements, including but not limited to those set forth in the 23 U.S.C. 139 and National Environmental Policy Act (42 U.S.C. 4321 et seq.)
  - b. Equal protection guaranteed under the U.S. Constitution, WI Constitution, Title VI of the Civil Rights Act and Wis. Stat. 16.765. The municipality agrees to comply with and promote applicable Federal and State laws, Executive Orders, regulations, and implementing requirements intended to provide for the fair and equitable treatment of individuals and the fair and equitable delivery of services to the public. In addition the Municipality agrees not to engage in any illegal discrimination in violation of applicable Federal or State laws and regulations. This includes but is not limited to Title VI of the Civil Rights Act of 1964 which provides that "no person in the United States shall, on the ground of race, color, or national origin, be excluded from participation in, be denied the benefits of, or be subjected to discrimination under any program or activity receiving Federal financial assistance." The Municipality agrees that public funds, which are collected in a nondiscriminatory manner, should not be used in ways that subsidize, promote, or perpetuate illegal discrimination based on prohibited factors such as race, color, national origin, sex, age, physical or mental disability, sexual orientation, or retaliation.
  - c. Prevailing wage requirements, including but not limited to 23 U.S.C 113 and Wis. Stat. 103.50.
  - d. Buy America Provision and its equivalent state statutes, set forth in 23 U.S.C. 313 and Wis. Stat. 16.754.
  - e. Competitive bidding requirements set forth in 23 U.S.C 112 and Wis. Stat. 84.06.
  - f. All DBE requirements that the State specifies.
  - g. Federal statutes that govern the Highway Bridge Replacement and Rehabilitation Program, including but not limited to 23 U.S.C. 144.
  - h. State Statutes that govern the Local Bridge Program, including but not limited to Wis. Stat 84.18.
  - i. Bridge Approaches Funding Policy. FHWA limits bridge approach costs to only those approach costs that are necessary to render the bridge serviceable (to reach the attainable touchdown points using current standards). On a program level, FHWA has determined that, on average, bridge approach costs should amount to no more than 10% of the cost for constructing the bridge, and the municipality should be prepared to offer a justification of costs for any bridge project where the approach costs exceed that percentage.
  - j. State administrative rule that implements Local Bridge Program: Ch. Trans 213.

#### **STATE RESPONSIBILITIES AND REQUIREMENTS:**

4. Funding of each project phase is subject to inclusion in Wisconsin's approved 2013-2018 Local Bridge program. Federal /State financing will be limited to participation in the costs of the following items, as applicable to the project:
  - a. The grading, base, pavement, and curb and gutter, sidewalk, and replacement of disturbed driveways in kind.
  - b. The substructure, superstructure, grading, base, pavement, and other related bridge and approach items.
  - c. Storm sewer mains necessary for the surface water drainage.
  - d. Catch basins and inlets for surface water drainage of the improvement, with connections to the storm sewer main.
  - e. Construction engineering incident to inspection and supervision of actual construction work (except for inspection, staking, and testing of sanitary sewer and water main).
  - f. Signing and pavement marking.
  - g. New installations or alteration of street lighting and traffic signals or devices.
  - h. Landscaping.
  - i. Preliminary Engineering and design.
  - j. Management Consultant and State Review Services.
5. WisDOT is authorized by Wis. Stat. 84.18(6) to exercise whole supervision and control over the construction of the Project. The work will be administered by the State and may include items not eligible for Federal/State participation.
6. As the work progresses, the State will bill the Municipality for work completed which is not chargeable to Federal/State funds. Upon completion of the project, a final audit will be made to determine the final division of costs. If reviews or audits show any of the work to be ineligible for Federal funding, the Municipality will be responsible for any withdrawn costs associated with the ineligible work.

#### **MUNICIPAL RESPONSIBILITIES AND REQUIREMENTS:**

7. Work necessary to complete the 2013-2018 Local Bridge program improvement project to be financed entirely by the Municipality or other utility or facility owner includes the items listed below.
  - a. New installations of or alteration of sanitary sewers and connections, water, gas, electric, telephone, telegraph, fire or police alarm facilities, parking meters, and similar utilities.
  - b. Damages to abutting property after project completion due to change in street or sidewalk widths, grades or drainage.
  - c. Detour routes and haul roads. The municipality is responsible for determining the detour route.
  - d. Conditioning, if required and maintenance of detour routes.
  - e. Repair of damages to roads or streets caused by reason of their use in hauling materials incident to the improvement.

- f. All work related to underground storage tanks and contaminated soils.
  - g. Street and bridge width in excess of standards.
  - h. Real estate for the improvement.
8. FHWA limits bridge approach costs to only those approach costs that are necessary to render the bridge serviceable (to reach the attainable touchdown points using current standards). On a program level, FHWA has determined that, on average, bridge approach costs should amount to no more than 10% of the cost for constructing the bridge, and the Municipality should be prepared to offer a justification of costs for any bridge project where the approach costs exceed that percentage.
  9. The construction of the subject improvement will be in accordance with the appropriate standards unless an exception to standards is granted by WisDOT prior to construction. The entire cost of the construction project, not constructed to standards, will be the responsibility of the Municipality unless such exception is granted.
  10. Work to be performed by the Municipality without Federal/State funding participation necessary to ensure a complete improvement acceptable to the Federal Highway Administration and/or the State may be done in a manner at the election of the Municipality but must be coordinated with all other work undertaken during construction.
  11. The Municipality is responsible for financing administrative expenses related to Municipal project responsibilities.
  12. The Municipality will include in all contracts executed by them a provision obligating the contractor not to discriminate against any employee or applicant for employment because of age, race, religion, color, handicap, sex, physical condition, developmental disability as defined in s. 51.01 (5), sexual orientation as defined in s. 111.32 (13m), or national origin.
  13. The Municipality will pay to the State all costs incurred by the State in connection with the improvement that exceed Federal/State financing commitments or are ineligible for Federal/State financing. In order to guarantee the Municipality's foregoing agreements to pay the State, the Municipality, through its above duly authorized officers or officials, agrees and authorizes the State to set off and withhold the required reimbursement amount as determined by the State from any moneys otherwise due and payable by the State to the Municipality.
  14. **In accordance with the State's sunset policy for Local Bridge Program projects, the subject 2013-2018 Local Bridge program improvement must be constructed and in final acceptance within six years from the start of State Fiscal Year 2014, or by June 30, 2020. Extensions may be available upon approval of a written request by or on behalf of the Municipality to WisDOT. The written request shall explain the reasons for project implementation delay and revised timeline for project completion.**
  15. If the Municipality should withdraw the project, it will reimburse the State for any costs incurred by the State on behalf of the project.
  16. The Municipality will at its own cost and expense:
    - a. Maintain all portions of the project that lie within its jurisdiction (to include, but not limited to, cleaning storm sewers, removing debris from sumps or inlets, and regular maintenance of the catch basins, curb and gutter, sidewalks and parking lanes [including snow and ice removal]) for such maintenance through statutory requirements in a manner satisfactory to the State, and will make ample provision for such maintenance each year.
    - b. Regulate [or prohibit] parking at all times in the vicinity of the proposed improvements during their construction.

- c. Regulate [or prohibit] all parking at locations where and when the pavement area usually occupied by parked vehicles will be needed to carry active traffic in the street.
- d. Assume general responsibility for all public information and public relations for the project and to make fitting announcement to the press and such outlets as would generally alert the affected property owners and the community of the nature, extent, and timing of the project and arrangements for handling traffic within and around the project.
- e. Provide complete plans, specifications, and estimates.
- f. Provide relocation orders and real estate plats.
- g. Use the *WisDOT Utility Accommodation Policy* unless it adopts a policy, which has equal or more restrictive controls.
- h. Provide maintenance and energy for lighting.
- i. Provide proper care and maintenance of all landscaping elements of the project including replacement of any plant materials damaged by disease, drought, vandalism or other cause.

17. It is further agreed by the Municipality that:

- a. The Municipality assumes full responsibility for the design, installation, testing and operation of any sanitary sewer and water main infrastructure within the improvement project and relieves the state and all of its employees from liability for all suits, actions, or claims resulting from the sanitary sewer and water main construction under this agreement.
- b. The Municipality assumes full responsibility for the plans and special provisions provided by their designer or anyone hired, contracted or otherwise engaged by the Municipality. The Municipality is responsible for any expense or cost resulting from any error or omission in such plans or special provisions. The Municipality will reimburse WisDOT if WisDOT incurs any cost or expense in order to correct or otherwise remedy such error or omission or consequences of such error or omission.
- c. The Municipality will be 100% responsible for all costs associated with utility issues involving the contractor, including costs related to utility delays.
- d. All signs and traffic control devices and other protective structures erected on or in connection with the project including such of these as are installed at the sole cost and expense of the Municipality or by others, will be in conformity with such "Manual of Uniform Traffic Control Devices" as may be adopted by the American Association of State Highway and Transportation Officials, approved by the State, and concurred in by the Federal Highway Administration.
- e. The right-of-way available or provided for the project will be held and maintained inviolate for public highway or street purposes. Those signs prohibited under Federal aid highway regulations, posters, billboards, roadside stands, or other private installations prohibited by Federal or State highway regulations will not be permitted within the right-of-way limits of the project. The Municipality, within its jurisdictional limits, will remove or cause to be removed from the right-of-way of the project all private installations of whatever nature which may be or cause an obstruction or interfere with the free flow of traffic, or which may be or cause a hazard to traffic, or which impair the usefulness of the project and all other encroachments which may be required to be removed by the State at its own election or at the request of the Federal Highway Administration, and that no such installations will be permitted to be erected or maintained in the future.

## **LEGAL RELATIONSHIPS:**

18. The State shall not be liable to the Municipality for damages or delays resulting from work by third parties. The State also shall be exempt from liability to the Municipality for damages or delays resulting from injunctions or other restraining orders obtained by third parties.
19. The State will not be liable to any third party for injuries or damages resulting from work under or for the Project. The Municipality and the Municipality's surety shall indemnify and save harmless the State, its officers and employees, from all suits, actions or claims of any character brought because of any injuries or damages received or sustained by any person, persons or property on account of the operations of the Municipality and its sureties; or on account of or in consequence of any neglect in safeguarding the work; or because of any act or omission, neglect or misconduct of the Municipality or its sureties; or because of any claims or amounts recovered for any infringement by the Municipality and its sureties of patent, trademark or copyright; or from any claims or amounts arising or recovered under the Worker's Compensation Act, relating to the employees of the Municipality and its sureties; or any other law, ordinance, order or decree relating to the Municipality's operations.
20. **Contract Modification:** This State/Municipal Agreement can only be modified by written instruments duly executed by both parties. No term or provision of neither this State/Municipal Agreement nor any of its attachments may be changed, waived or terminated orally.
21. **Binding Effects:** All terms of this State/Municipal Agreement shall be binding upon and inure to the benefits of the legal representatives, successors and executors. No rights under this State/Municipal Agreement may be transferred to a third party. This State/Municipal Agreement creates no third-party enforcement rights.
22. **Choice of Law and Forum:** This State/Municipal Agreement shall be interpreted and enforced in accordance with the laws of the State of Wisconsin. The parties hereby expressly agree that the terms contained herein and in any deed executed pursuant to this State/Municipal Agreement are enforceable by an action in the Circuit Court of Dane County, Wisconsin.

## **PROJECT FUNDING CONDITIONS**

23. The Municipality agrees to the following 2013-2018 Local Bridge Program project funding conditions:
  - a. ID 4996-21-00: Design is funded with 80% federal/state funding when the Municipality agrees to provide the remaining 20%. This phase includes Plan Development, Management Consultant Review, and State Review. The work includes project review, approval of required reports and documents and processing the final PS&E document for award of the contract. Costs for this phase include an estimated amount for state review activities, to be funded 80% with federal funding and 20% by the Municipality.
  - b. Real Estate is funded 100% by the Municipality. This phase includes real estate acquisition services, Management Consultant Review and State Review. Costs for the real estate acquisition is 100% the responsibility of the Municipality.
  - c. ID 4996-21-71: Construction:
    - i. Costs for approaches and structure construction are funded with 80% federal/state funding when the Municipality agrees to provide the remaining 20%.
    - ii. Costs for this phase include an estimated amount for state review activities, to be funded 80% with federal/state funding and 20% by the Municipality.

III

Other Matters

8.3

Res. No. 41 - 14 - 15. By Alderperson Heidemann. July 7, 2014.

A RESOLUTION authorizing the appropriate City Officials to execute the contract between the City of Sheboygan and McMahon Engineers/Architects in the amount of \$18,000.00 for the sanitary sewer design for the Calumet Drive Reconstruction (Main Avenue to N. 26<sup>th</sup> Street), State Project Number 4630-05-71, Account Number 60134110-980099.

RESOLVED: That the appropriate City Officials execute the contract between the City of Sheboygan and McMahon Engineers/Architects in the amount of \$18,000.00 for the sanitary sewer design for the Calumet Drive Reconstruction (Main Avenue to N. 26<sup>th</sup> Street), State Project Number 4630-05-71, Account Number 60134110-521900.

P.W.

I HEREBY CERTIFY that the foregoing Resolution was duly passed by the Common Council of the City of Sheboygan, Wisconsin, on the \_\_\_\_\_ day of \_\_\_\_\_, 20\_\_\_\_.

Dated \_\_\_\_\_ 20\_\_\_\_. \_\_\_\_\_, City Clerk

Approved \_\_\_\_\_ 20\_\_\_\_. \_\_\_\_\_, Mayor

111

III

Other Matters

8.4

Res. No. 42- 14 - 15. By Alderperson Heidemann. July 7, 2014.

A RESOLUTION authorizing the emergency slope repair on Broughton Drive as the result of major erosion.

WHEREAS, the extensive nature of the conditions, limited time for repair, and limited availability of qualified excavating contractors call for immediate action.

NOW, THEREFORE, BE IT RESOLVED; That the Common Council finds that the extensive nature of the eroded conditions at Broughton Drive creates an emergency endangering the public welfare of the City.

BE IT FURTHER RESOLVED: That the appropriate City officials are hereby authorized to enter into contract with Buteyn-Peterson for repair of the slope as a result of the erosion.

BE IT FURTHER RESOLVED: That the Finance Director/Treasurer is hereby authorized to draw on the appropriate funds in payment of same.

Account Number 10133140-521900

P.W.



I HEREBY CERTIFY that the foregoing Resolution was duly passed by the Common Council of the City of Sheboygan, Wisconsin, on the \_\_\_\_\_ day of \_\_\_\_\_, 20\_\_\_\_.

Dated \_\_\_\_\_ 20\_\_\_\_. \_\_\_\_\_, City Clerk

Approved \_\_\_\_\_ 20\_\_\_\_. \_\_\_\_\_, Mayor

III

**PROPOSAL**

**Buteyn-Peterson Construction Company, Inc. (Contractor)**  
 Road and Site Contractors  
 N7337 Dairyland Drive, Sheboygan, Wisconsin, 53083  
 (920)-565-6200


PROPOSAL SUBMITTED TO City of Sheboygan, Att. Ryan Szma	PHONE	DATE 7/2/2014
STREET	JOB NAME Emergency Slope Repair / Broughton Drive	
CITY, STATE AND ZIP	JOB LOCATION Broughton Drive, ~2,500' south of Park Street Int.	

We propose hereby to furnish material and labor to complete the following work in accordance with information supplied by owner at the prices stated:

UNIT	DESCRIPTION	QTY	PRICE	TOTAL
1	Remove existing tree stump and replace with armored slope approximately 282 tons of fieldstone mixed with topsoil seed finished slope. Restore approximately 10 foot behind curb and install erosion mat on flat area only. Provide traffic control for SB lane closure on Broughton Drive  Slope area to be armored is approximately 60 foot bottom and 20 foot top	1		\$18,670 00
<input type="checkbox"/> SEE ATTACHED FOR PROPOSAL SUBJECT TO ADDITIONAL TERMS AND CONDITIONS as shown on attached exhibit A				

OTHER CONDITIONS:

PAYMENT TO BE MADE AS FOLLOWS:  
 Net 20 days from date of billing. 1-1/2% per month applied to the past due balance.

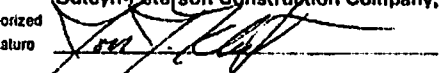Authorized Signature: Buteyn-Peterson Construction Company, Inc.  


NOTE: This proposal may be withdrawn by us if not accepted within 30 days.

Acceptance of Proposal: The above prices, specifications and conditions are satisfactory and are hereby accepted  
 You are authorized to do the work as specified. Payment will be made as outlined above.  
 Date of Acceptance: \_\_\_\_\_ Signature: \_\_\_\_\_  
 Signature: \_\_\_\_\_

**Exhibit A**  
**ADDITIONAL PROPOSAL TERMS & CONDITIONS**

**SITE ACCESS**

Contractor, its employees, agents and subcontractors, shall have access to the project site as needed to plan for and perform the services proposed; and owner warrants that owner have authority to grant such permission.

**CHANGE ORDERS**

Owner may request changes within the general scope of the services described in this proposal, by altering or adding to the services to be performed, and such changes shall be performed, provided that the proposed changes are in writing and contractor approves the additional cost amount or rates to be paid by owner for the change in services.

**PAYMENT**

Payment is due and payable as provided in the proposal, or if not specified otherwise, then shall be paid in full within 30 days after completion of the work by contractor. In the event of default in payment, owner shall be liable for interest as provided in the proposal or if not specified, then at the maximum rate allowed by law, and all costs of collection, including reasonable attorneys fees.

**OWNER RESPONSIBILITY**

Owner shall be responsible for this construction project being in compliance with all federal, state & local laws and regulations, and shall be responsible for obtaining any and all permits or licenses that may be required in connection with this proposal.

Owner shall be responsible for notifying contractor of the existence, location and depth of buried utilities or structures which may be in the area of construction.

**INDEMNIFICATION**

Owner shall hold contractor harmless from any claim for damages on any basis whatsoever, arising on or as a result of the project referred to, including any claims or penalties arising by reason of non-compliance with any laws or regulations, and shall defend and indemnify contractor against any such claim, suit and any obligation or liability arising there from, except to the extent of any damages caused by contractor's negligence or misconduct, and to that extent contractor shall hold owner harmless from any claim or suit.

**CONTRACTOR WARRANTY**

All material is guaranteed to be as specified and all work is to be completed in a workman like manner according to standard practices. All labor and material is conclusively accepted as satisfactory unless owner notifies contractor in writing otherwise within 30 days after the services are completed

**UNFORESEEN CIRCUMSTANCES**

In the event any significant unforeseen site conditions or occurrences are encountered during performance of services by contractor which in contractor's sole judgment may significantly affect the work, the risks involved or the scope of services contractor may terminate this agreement and owner shall pay contractor for services performed to the date of termination, plus reasonable additional costs and expenses incurred by reason of the termination, provided, however, that as an alternative, owner may elect to alter or change the scope of services and agree to pay the additional changes estimated by contractor to be incurred by reason of the previously unforeseen conditions or occurrences, and this contract shall then continue in effect, as modified Contractor shall not be liable to owner for any loss of expense arising out of delay in rendering the services where any such delay is caused by any events beyond the reasonable control of contractor

**NOTICE OF LIEN RIGHTS**

AS REQUIRED BY THE WISCONSIN CONSTRUCTION LIEN LAW, CONTRACTOR HEREBY NOTIFIES OWNER THAT PERSON OR COMPANIES FURNISHING LABOR OR MATERIALS FOR THE CONSTRUCTION ON OWNER'S LAND MAY HAVE LIEN RIGHTS ON OWNER'S LAND AND BUILDINGS IF NOT PAID. THOSE ENTITLED TO LIEN RIGHTS, IN ADDITION TO THE UNDERSIGNED CONTRACTOR, ARE THOSE ENTITLED TO LIEN RIGHTS, IN ADDITION TO THE UNDERSIGNED CONTRACTOR, ARE THOSE WHO CONTRACT DIRECTLY WITH THE OWNER OR THOSE WHO GIVE THE OWNER NOTICE WITHIN SIXTY (60) DAYS AFTER THEY FIRST FURNISH LABOR OR MATERIALS FOR THE CONSTRUCTION. ACCORDINGLY, OWNER PROBABLY WILL RECEIVE NOTICES FROM THOSE WHO FURNISH LABOR OR MATERIALS FOR THE CONSTRUCTION, AND SHOULD GIVE A COPY OF EACH NOTICE RECEIVED TO THE MORTGAGE LENDER, IF ANY. CONTRACTOR AGREES TO COOPERATE WITH THE OWNER AND THE OWNER'S LENDER, IF ANY, TO SEE THAT ALL POTENTIAL LIEN CLAIMANTS ARE DULY PAID.

RESUME OF BIDS

MINI STORM SEWER INSTALLATION  
3900 S. 17TH PLACE EAST

QUOTE NO. 2378-14


Contractor's Name	295 LF of 8" PVC Storm Sewer Pipe	7.2 VF of 2 ft. dia. Cleanout Manhole	Total Bid Price
LA Equipment	8,112.50	2,995.20	\$11,107.70
Korff Plumbing	7,817.50	4,803.98	\$12,621.48

RESUME OF BIDS



MINI STORM SEWER INSTALLATION  
3900 S. 17TH PLACE WEST

QUOTE NO. 2377-14

Contractor's Name	115 LF of 8" PVC Storm Sewer Pipe	5 VF of 2 ft. dia. Cleanout Manhole	Total Bid Price
LA Equipment	3,852.50	2,000.00	\$5,852.50
Korff Plumbing	5,567.15	1,817.00	\$7,384.15

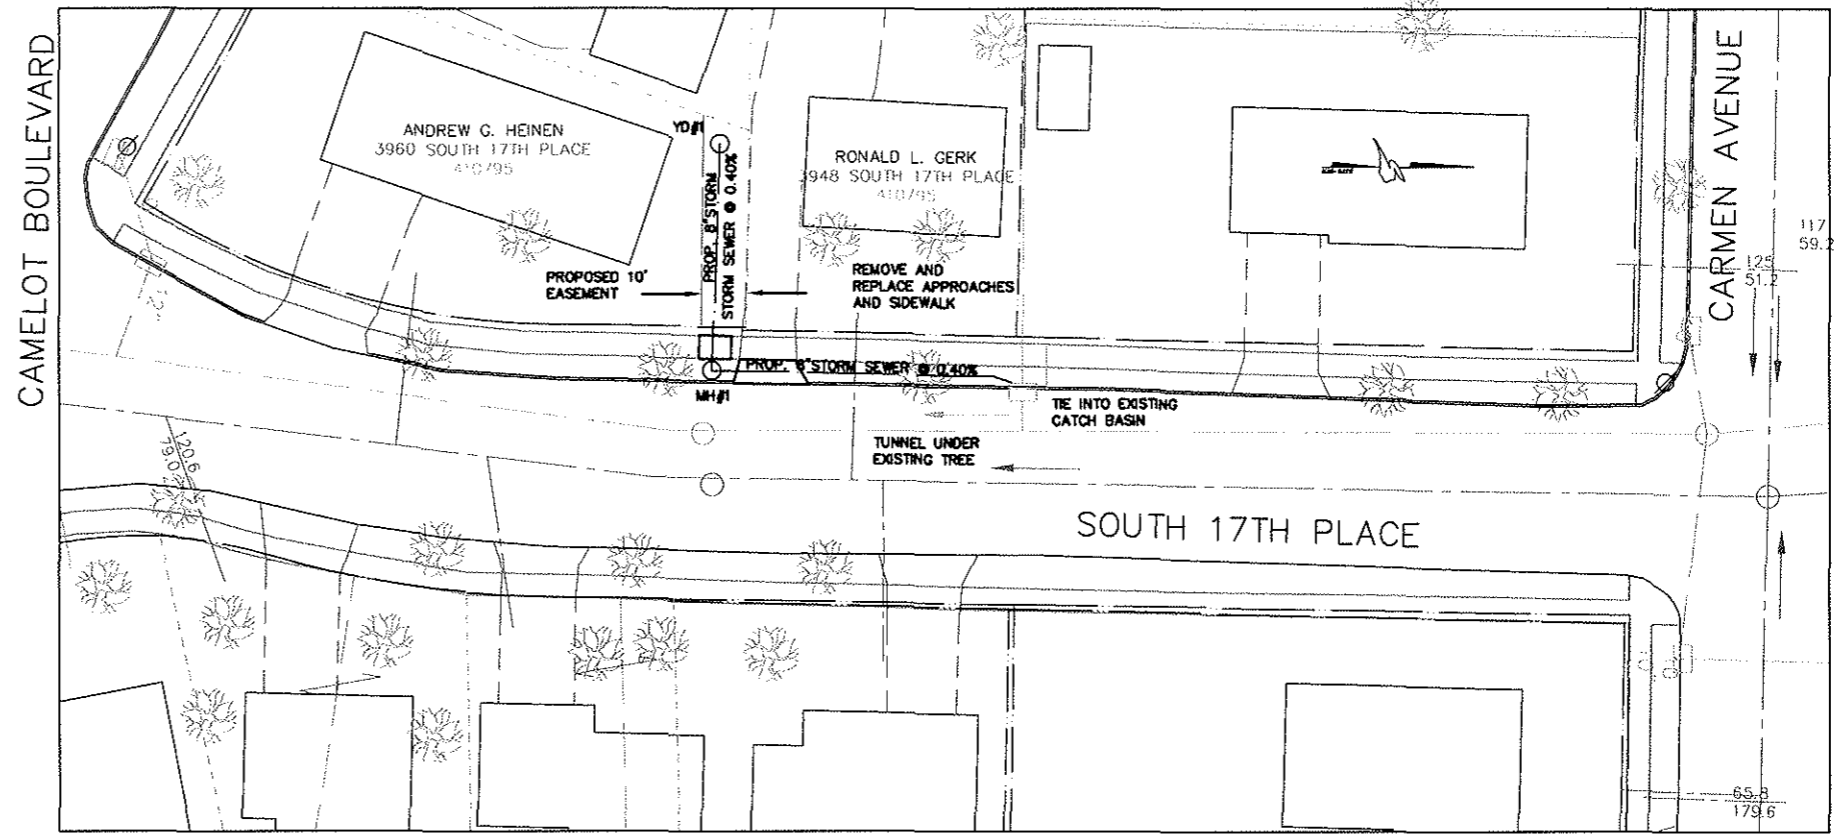


30 SOUTH 17TH PLACE 30

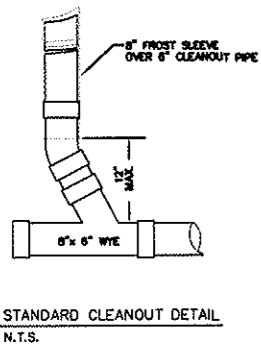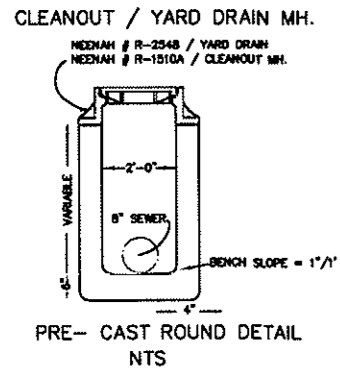

**ESTIMATE OF QUANTITIES**

115 L.F. 8" STORM SEWER  
 5.0 V.F. 2' DIA. STORM SEWER MANHOLE

- NOTES:**
- THE CONTRACTOR SHALL LEAVE THE SITE NEAT AND CLEAN. ALL EXCESS SPOILS SHALL BE HAULED OFFSITE.
  - THE CONTRACTOR SHALL RESTORE THE AREA OF EXCAVATION WITH 4" TOPSOIL. THE PROPERTY OWNERS WILL DO THE SEEDING.
  - REMOVAL AND REPLACEMENT OF PAVEMENT AND SIDEWALKS IS INCIDENTAL TO THE CONTRACT.
  - STORM SEWER CLEANOUTS ARE INCIDENTAL TO THE CONTRACT.
  - THE LOCATION OF UTILITIES IS APPROXIMATE. THE CONTRACTOR IS RESPONSIBLE FOR NOTIFYING THE PROPER AUTHORITIES 3 WORKING DAYS PRIOR TO DIGGING.
  - ALL EROSION CONTROL MEASURES SHALL BE IN PLACE PRIOR TO CONSTRUCTION AND SHALL CONFORM TO THE WISCONSIN CONSTRUCTION BEST SITE MANAGEMENT PRACTICE HANDBOOK.
  - SILT FENCE IS REQUIRED AROUND ALL INLET CASTINGS.

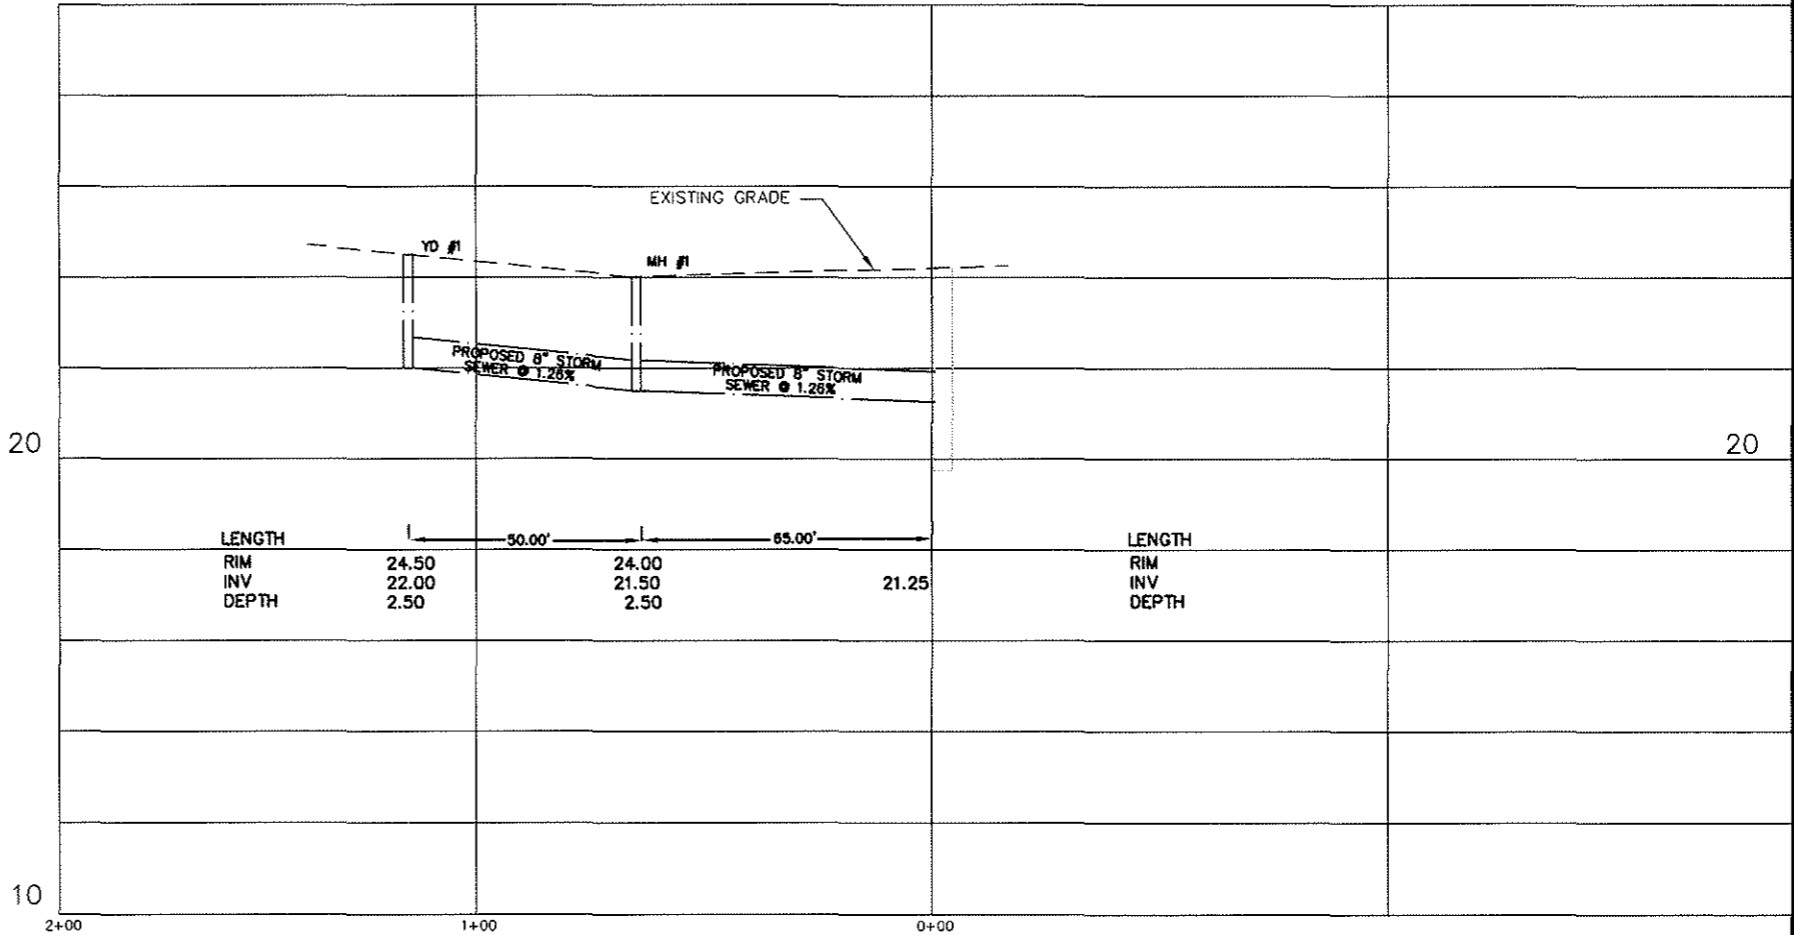

Graphic Scale  
 0' 10' 20' 40'  
 0' 1' 2' 4'

MINI STORM SEWER  
 RYAN J. SAZAMA, CITY ENGINEER  
 APRIL 7, 2014



**SHEBOYGAN MINI STORM SEWER CONSTRUCTION**  
 3900 SOUTH 17TH PLACE WEST SIDE  
 SHEBOYGAN, WISCONSIN

Sheet No.	1 OF 1
Date	APRIL 7, 2014
Project Bid No.	Q-2377-14
Drawing No.	B-738



RESUME OF BIDS

MINI STORM SEWER INSTALLATION  
3300 N. 8TH STREET

QUOTE NO. 2375-14

Contractor's Name	450 LF of 8" PVC Storm Sewer Pipe	8.5 VF of 2 ft. dia. Cleanout Manhole	Total Bid Price
LA Equipment	11,700.00	2,975.00	\$14,675.00
Korff Plumbing	10,651.50	4,768.92	\$15,420.42

RESUME OF BIDS

MINI STORM SEWER INSTALLATION  
3232 S. 10TH STREET

QUOTE NO. 2373-14

Contractor's Name	108 LF of 8" PVC Storm Sewer Pipe	3.0 VF of 2 ft. dia. Cleanout Manhole	Total Bid Price
LA Equipment	2,592.00	990.00	\$3,582.00
Korff Plumbing	3,794.96	1,821.99	\$5,616.95

RESUME OF BIDS

MINI STORM SEWER INSTALLATION  
2908 S. 16TH STREET

QUOTE NO. 2374-14

Contractor's Name	150 LF of 8" PVC Storm Sewer Pipe	5.0 VF of 2 ft. dia. Cleanout Manhole	Total Bid Price
LA Equipment	4,350.00	2,000.00	\$6,350.00
Korff Plumbing	6,135.00	2,834.00	\$8,969.00







# Picnic Table Shelter Eagle Project

**Andrew Suscha**

**Troop 804**

## **Requirements of an Eagle Project:**


"While a Life Scout, plan, develop, and give leadership to others in a service project helpful to any religious institution, any school, or your community. (The project must benefit an organization other than Boy Scouting.) The project plan must be approved by the organization benefiting from the effort, your Scoutmaster and troop committee, and the council or district before you start."

-Boy Scout Handbook

## **Picnic Table Shelter:**

My idea for an Eagle Project is to build a picnic table shelter at Cole Park. The picnic table shelter would have a wooden structure and a cement base. It would have a cement base approximately 14 feet by 14 feet, and would be approximately 12 feet tall at the apex of the roof. (see attached examples)




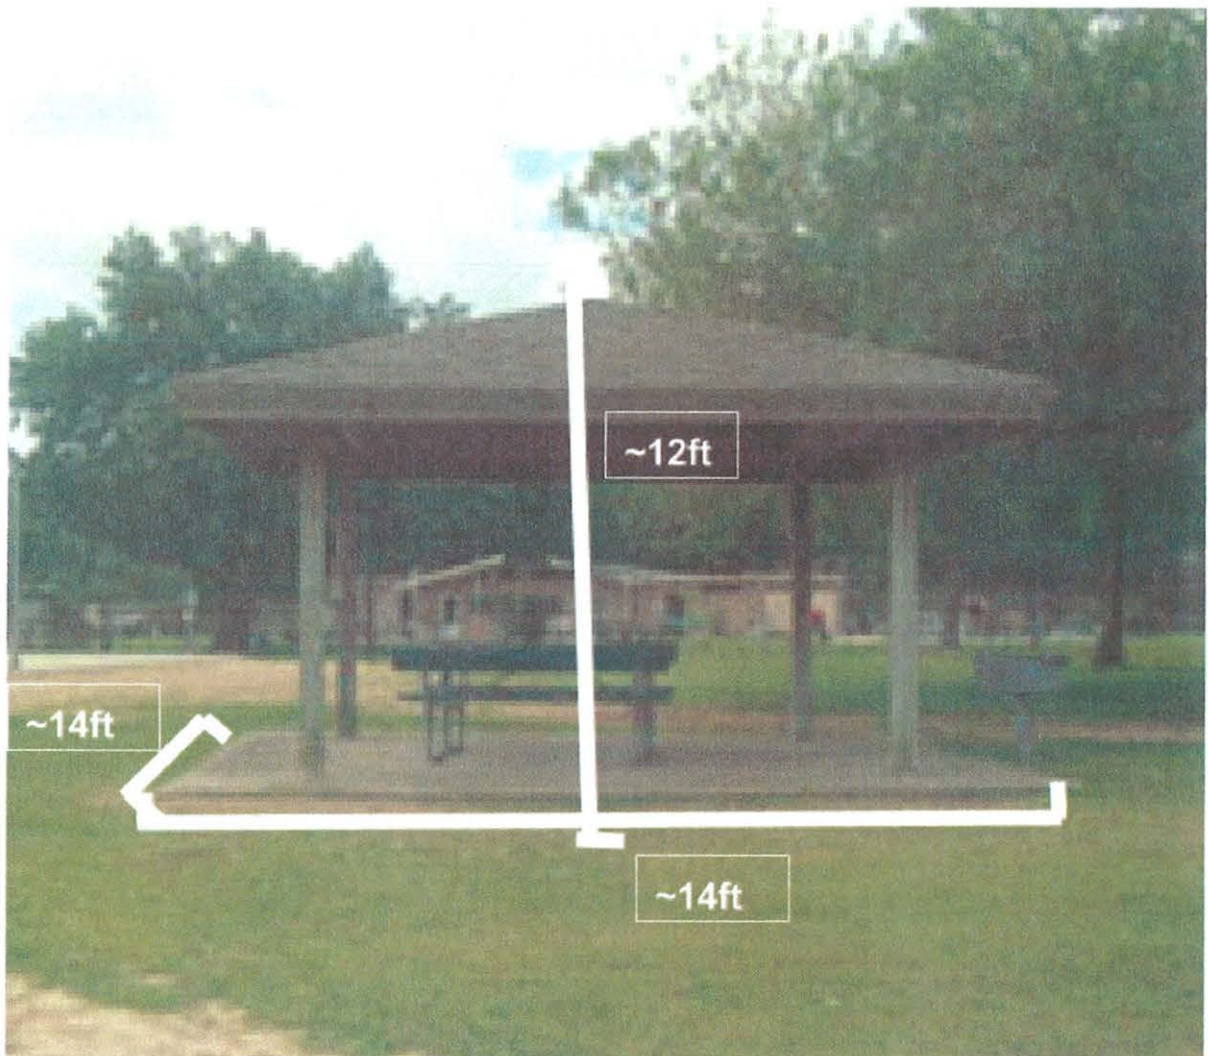

(pictures from: <http://www.ellago-tx.gov/misc/park-pics.html>)

- **Funding-** I will obtain sponsors for the supplies and for the necessary funding I will need to complete the shelter.
- **Design-** I will have a certified architect design the structure
- **Building-** I will have professional volunteers (mason, carpenter, roofer) help assist me in the building of the structure

## Location:

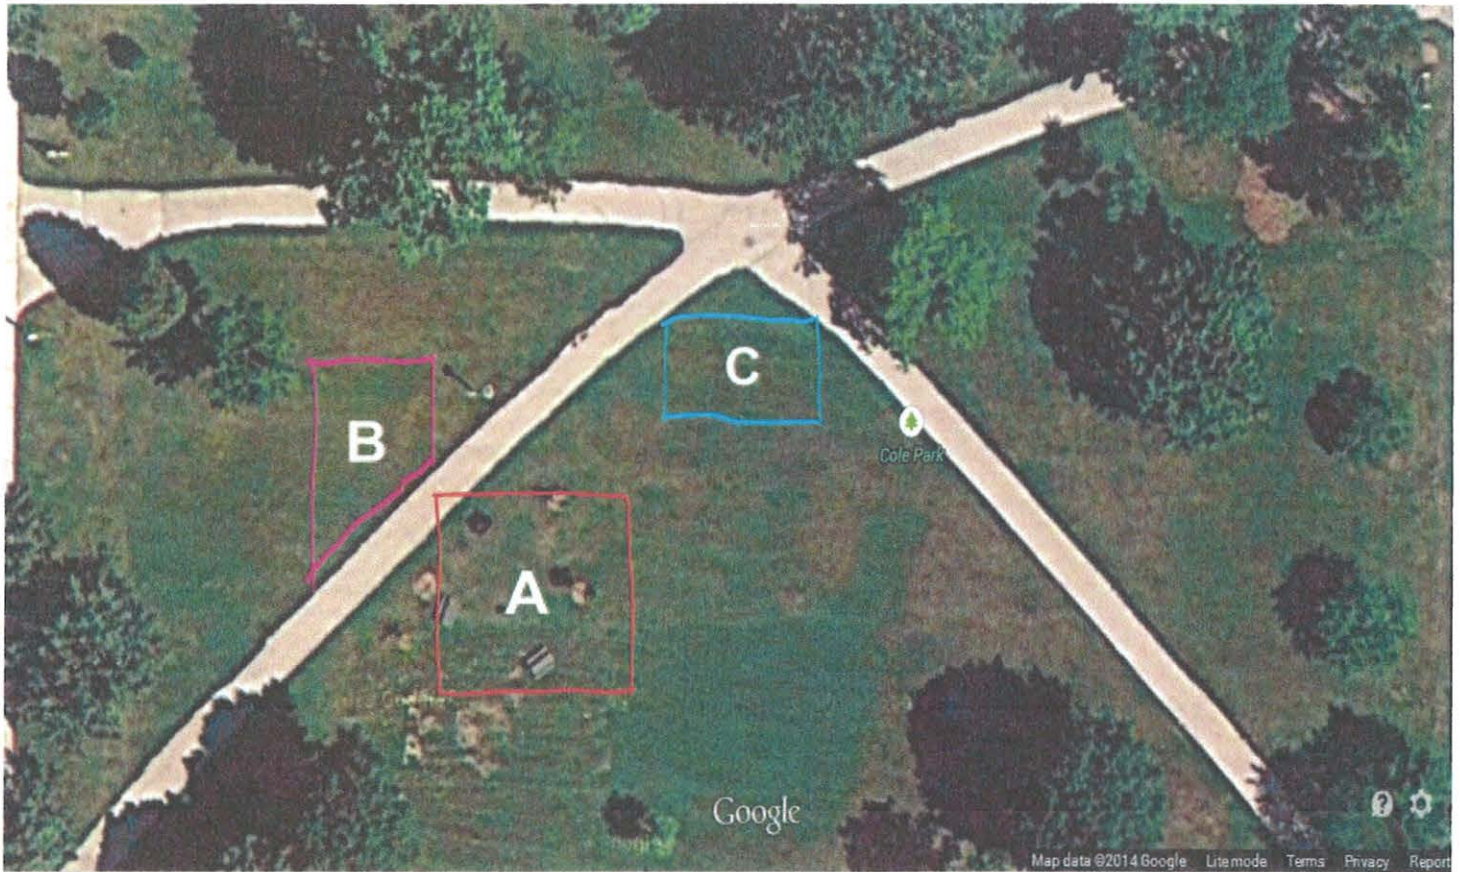

(picture from Google Maps)

These are the three places in Cole Park that I was thinking about putting the picnic table shelter:

- Option A, in between the ring of trees that are currently there.
- Option B, next to the light post.
- Option C, near the intersecting sidewalks.